


RETTET 9.12.77

**GRAVPLASS PÅ GJERVÅG, TJØME**

BELEGNINGSPLAN  
MÅLESTOKK 1:500 - STOKKE 10. NOV. 1975

**HELGE KJUNGBERG**  
LANDSARKITEKT M.N.L.A.  
STORKE

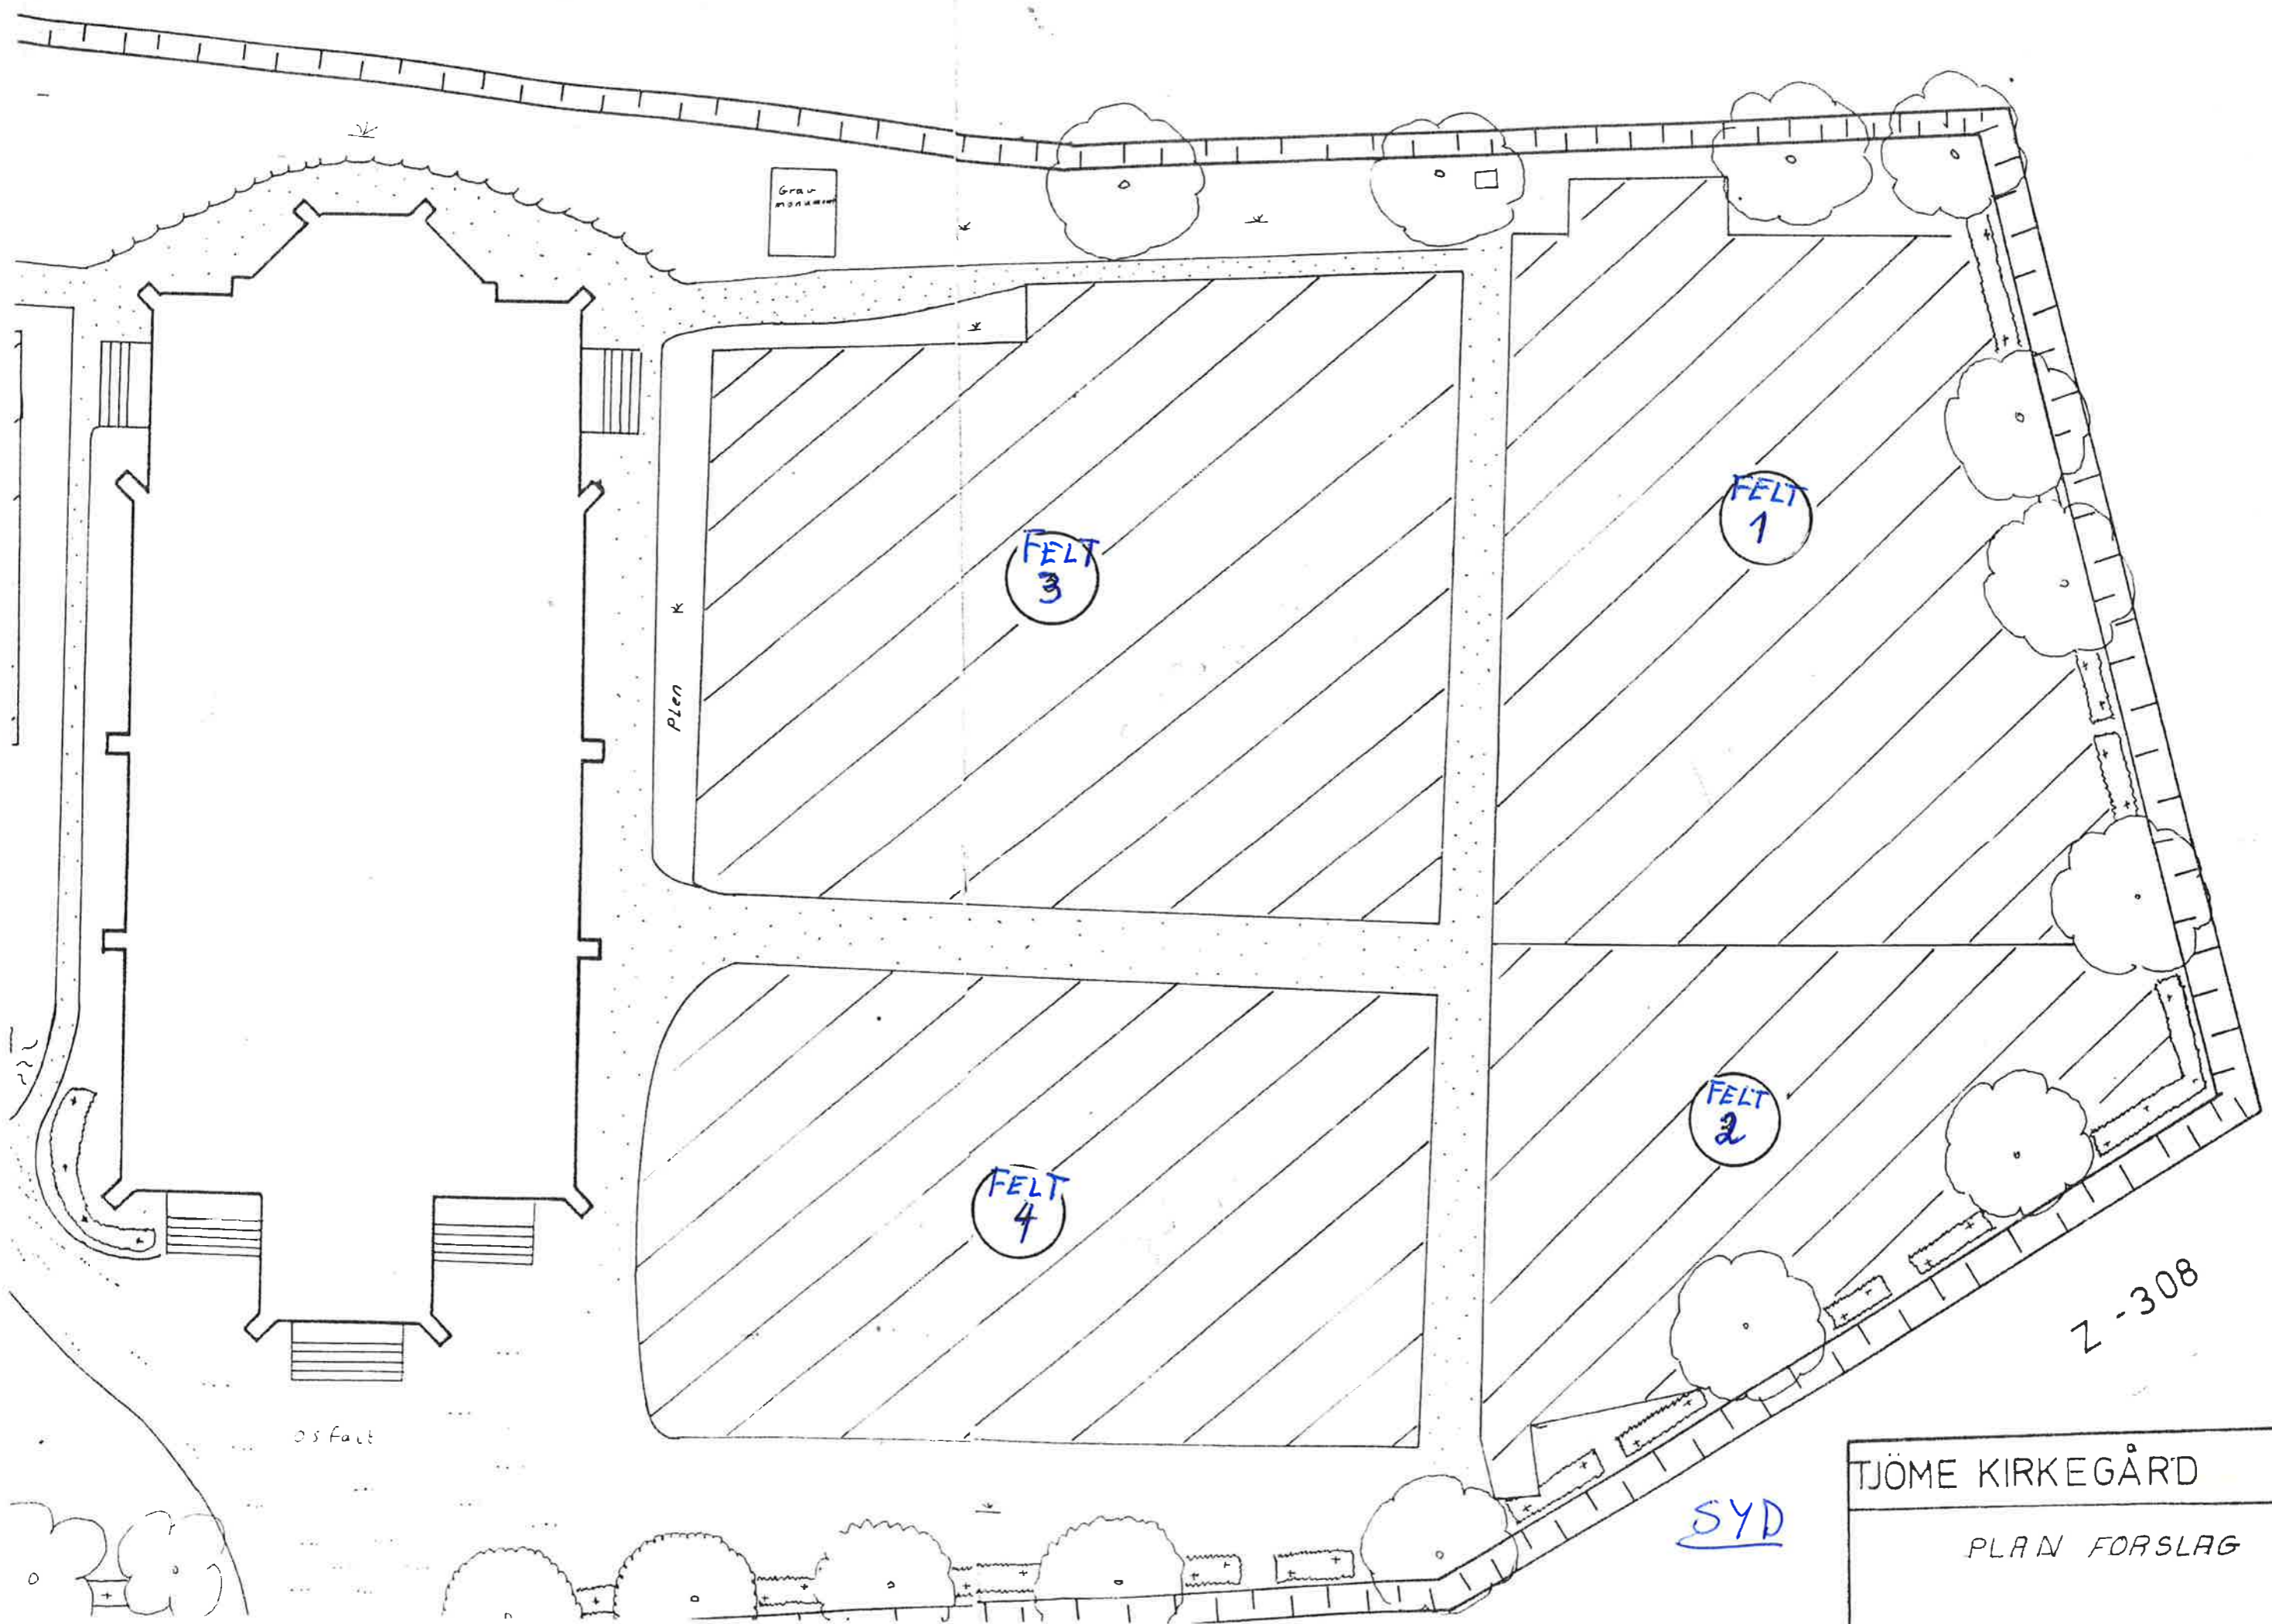

Gravmonument

Plan

FELT 3

FELT 1

FELT 2

FELT 4

osfalt

2-308



SYD

TJÖME KIRKEGÅRD	M
PLAN FÖRSLAG	TEG 72
	Korr.

FELT U-5 FELT U-6 FELT U-7

NAVNET MINNELUND

Tjome hard oversikt

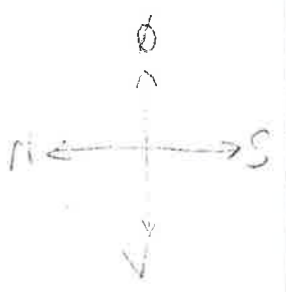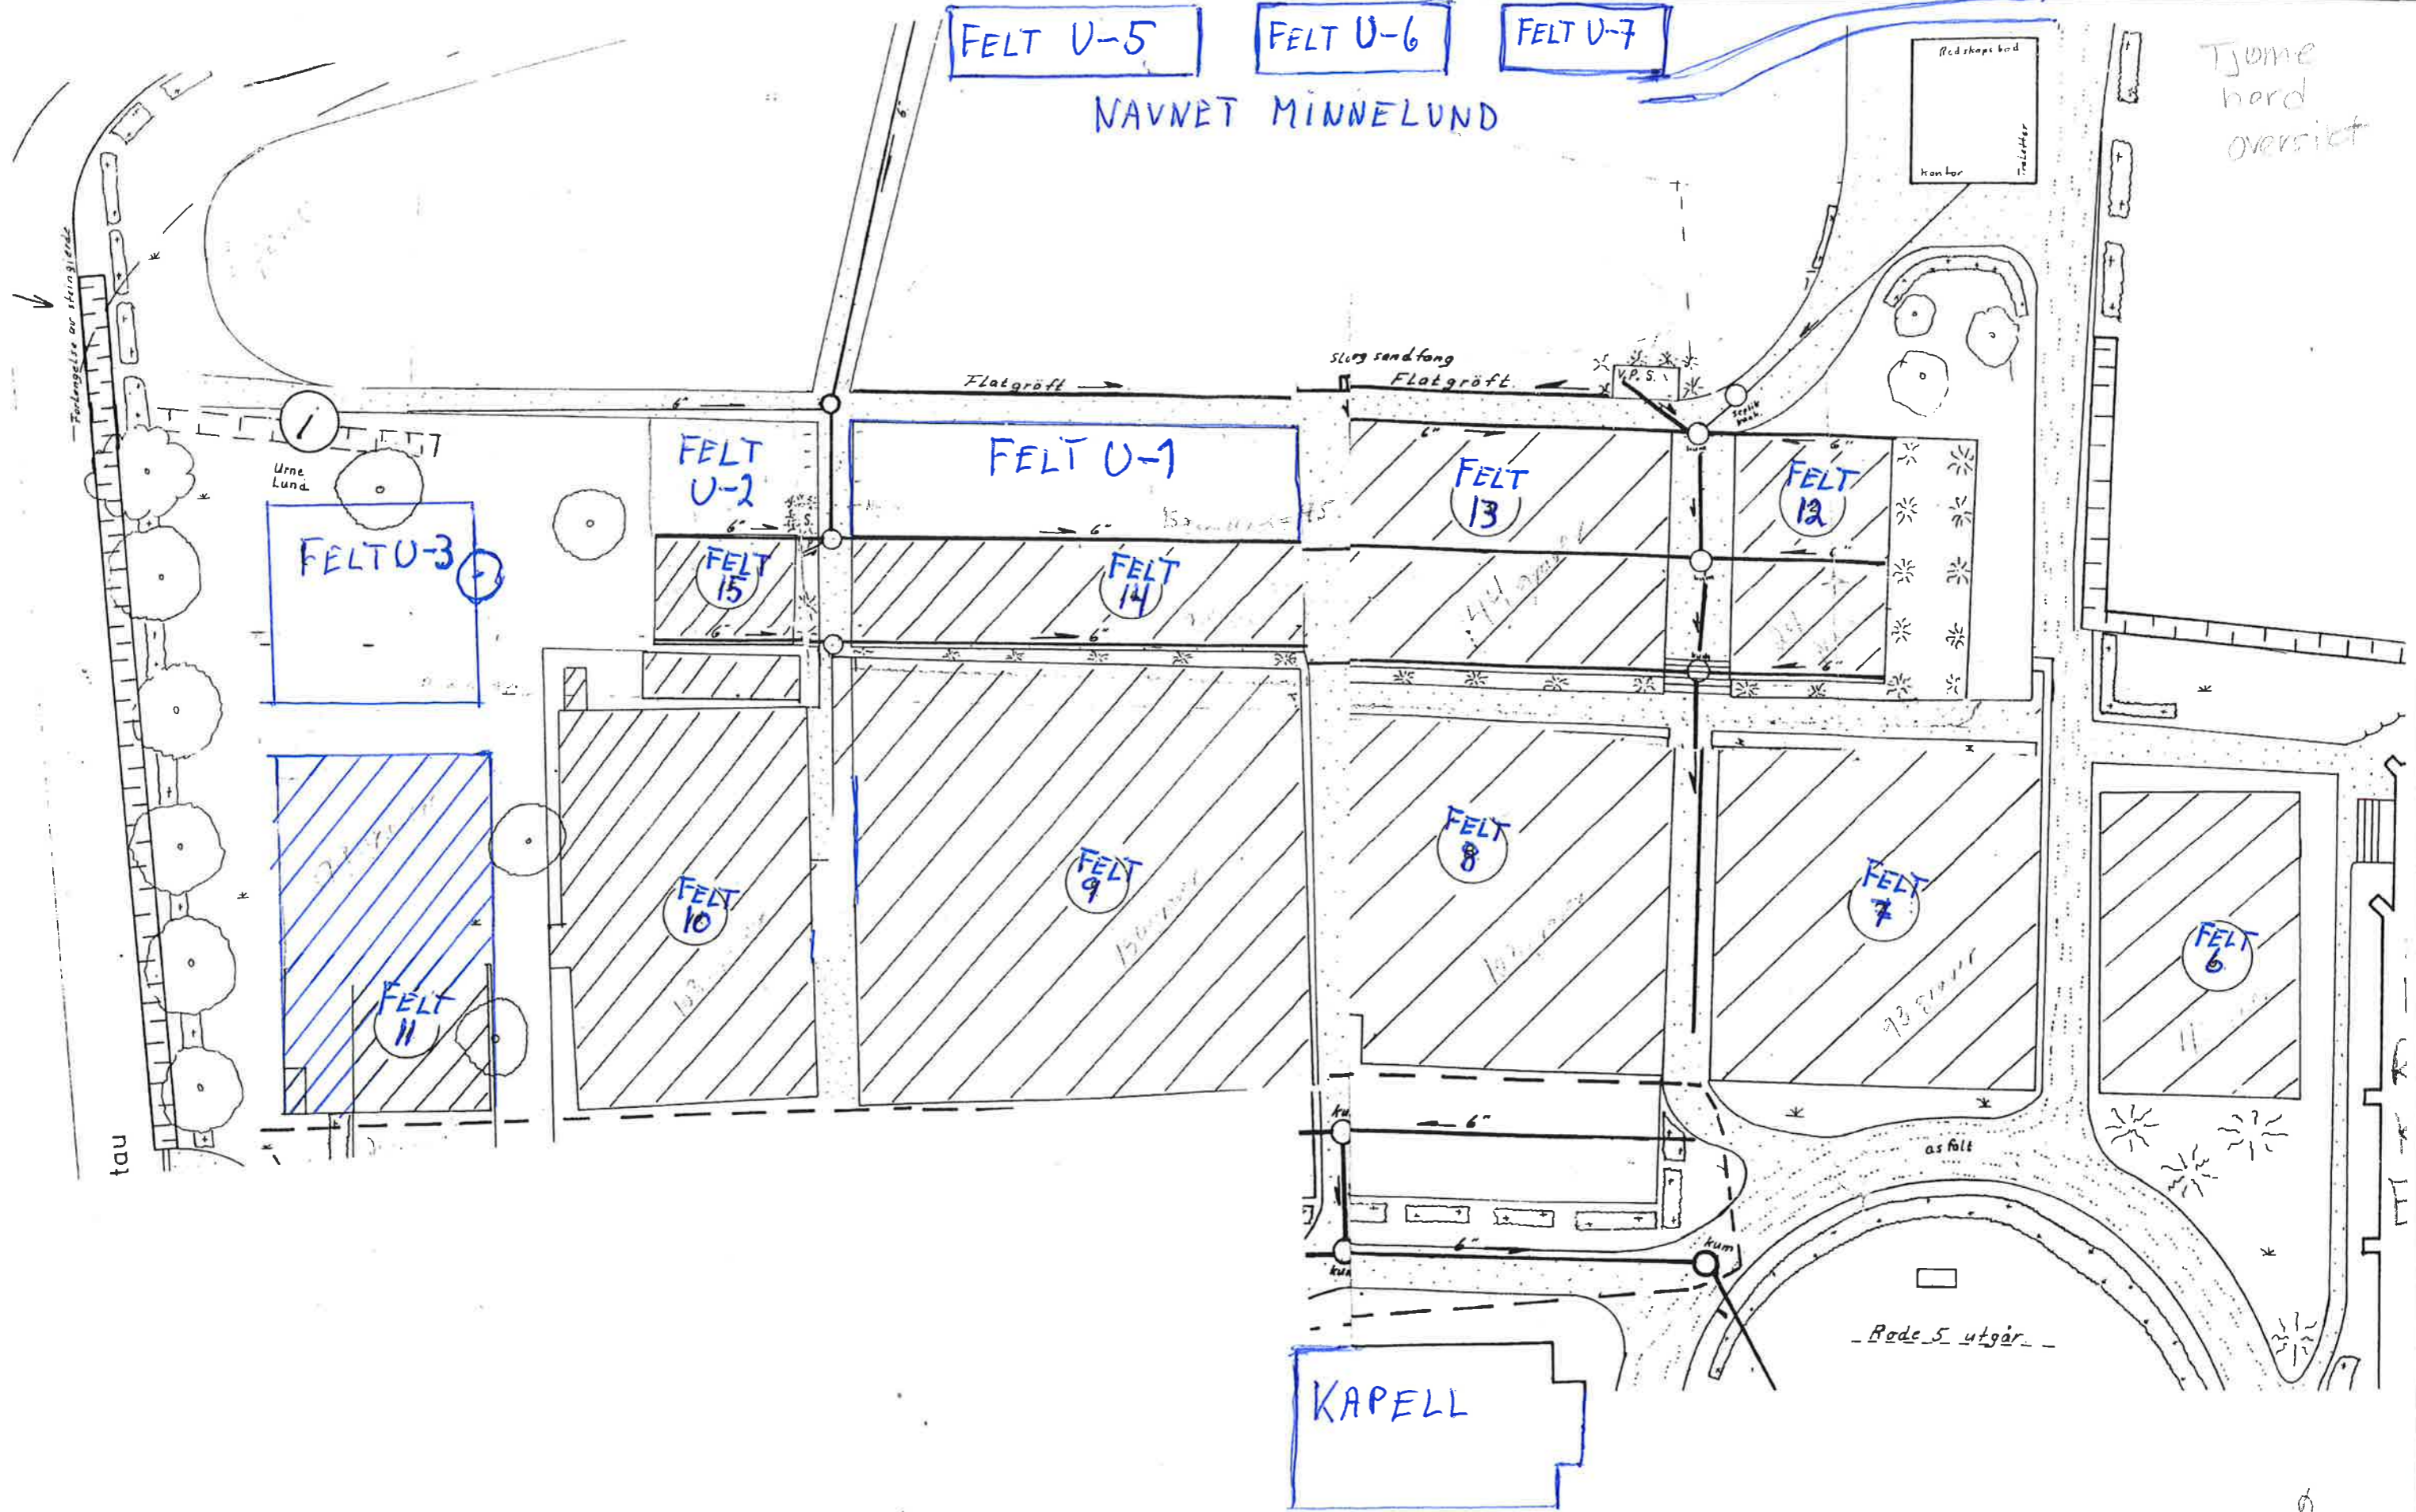

# HVASSER

